


Securapost®

SECURITY BOLLARDS

Positioning Specification Shopfront / Display

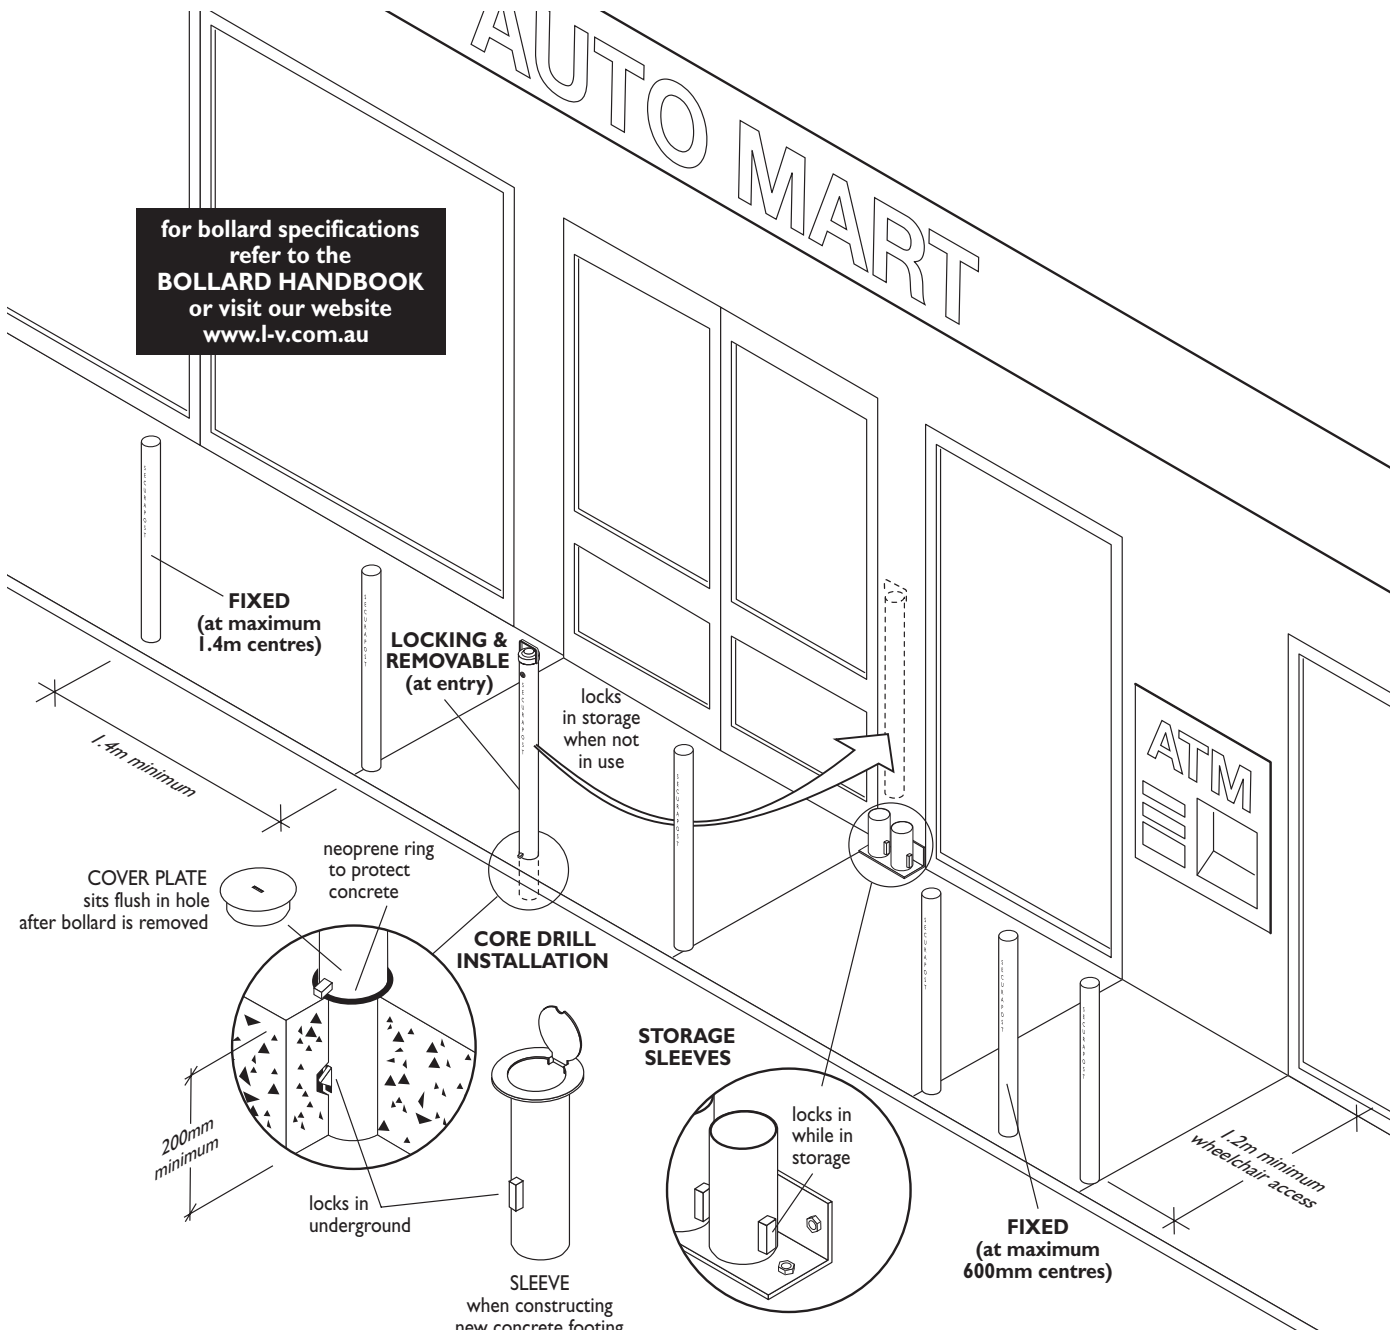

Installation

- Core drilling into existing ground-based concrete slab of minimum 200mm thickness (slabs less than 200mm may require a new concrete footing), or
- Where slab depth is insufficient or surface is bitumen, pavers and the like, bollards are installed using a sleeve fixed into a reinforced concrete footing.
Refer Installation, p.49 in the Bollard Handbook.

Recommended

Refer Options & Accessories, p.52 in the Bollard Handbook.

Storage Sleeve (2 bollards) – when door is in constant use.

Cover Plate – for use when Locking & Removable Bollard is removed.



Leda-Vannaclip Pty Ltd

www.l-v.com.au

toll free 1300 780 450

Head Office & Manufacturing
18 Reliance Drive, Tuggerah 2250
PO Box 5196 Chittaway Bay 2261
Phone +61 2 4353 3377
Fax +61 2 4353 2255

NSW Sales
3/43-51 College St, Gladesville 2111
PO Box 802 Gladesville 1675
Phone +61 2 9817 4799
Fax +61 2 9817 8560

VIC Sales & Manufacturing
18-20 Macaulay St,
Williamstown 3016
Phone +61 3 9397 3233
Fax +61 3 9397 3244

QLD Sales
2/387 Lytton Road,
Morningside 4170
Phone +61 7 3399 5633
Fax +61 7 3399 5688

SA Sales
10 Bennet Ave,
Melrose Park 5039
Phone +61 8 8374 3266
Fax +61 8 8374 3299

Australasian distributors and resellers in Western Australia, Northern Territory, north Queensland, Tasmania and New Zealand.
International distributors in Europe, the Middle East, Asia and North America. Check website for details.